


WALKING MEADOWS SUBDIVISION

ZONED AG
ZONED R-20

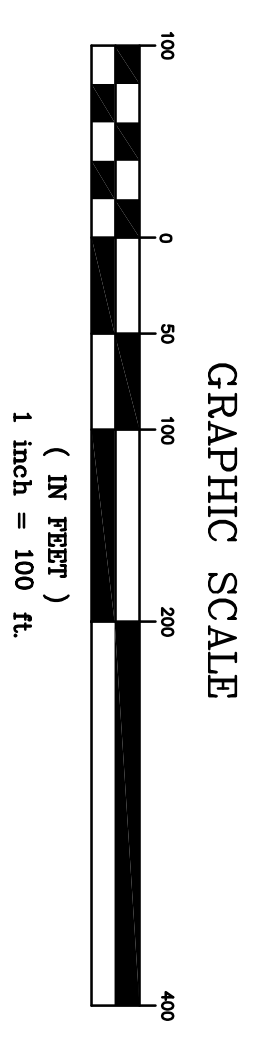

| | | | | |
|--|----|----------|-----------|----------|
| <p>WARNING: It is a violation of New York State Law for any person, unless acting under the authority of a duly qualified professional Engineer, to alter or modify any document bearing the seal of a professional Engineer in any manner, his seal and the notation altered by followed by his signature, the date of such alteration and a specific description of the alteration.</p> | | | | |
| <p>BOULDER CONSULTANTS THE BRAMBLES SUBDIVISION TOWN OF MARCY COUNTY OF ONEIDA STATE OF NEW YORK</p> | | | | |
| <p>DONALD D. EHRE, P.E., P.L.L.C. 4 OXFORD CROSSING, SUITE 102, NEW HARTFORD, NY 13413 (315) 797-6088</p> | | | | |
| <p>PROPOSED SITE PLAN OVERVIEW</p> | | | | |
| DATE | BY | REVISION | SCALE: | DATE: |
| | | | 1"=100' | 01/03/14 |
| | | | DWN. BY: | CKD. BY: |
| | | | E.M. | DDE |
| | | | JOB NO.: | FILE: |
| | | | 13233 | BRAMBLES |
| | | | DWG. NO.: | SITE |