


201,365 SQ. FT.  
4.62 ACRES  
WITHIN LIMITS OF DISTURBANCE

NO DISTURBANCE  
DEED RESTRICTED

NO DISTURBANCE  
DEED RESTRICTED

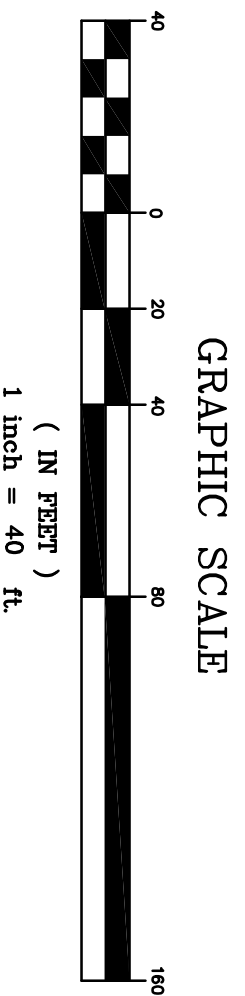

**WARNING:** It is a violation of New York State Law for any person to practice as a Surveyor in the direction of a licensed Engineer, to offer this document in any way as a document bearing the seal of an Engineer, or to use the title of Engineer shall only to such documents, and the Engineer shall not be held liable for any alteration or modification of the original drawing. If altered by his signature, the Engineer shall be held liable and a specific description of the alteration.

DATE	BY	REVISION
09/09/16	E.L.	REVISED
10/06/16	E.L.	REVISED
12/05/16	E.L.	REVISED
12/22/16	E.L.	REVISED
03/08/17	E.L.	REVISED

DONALD D. EHRE, P.E., P.L.L.C.  
4 OXFORD CROSSING, SUITE 102, NEW HARTFORD, NY 13413 (315) 797-6088

**BOULDER CONSULTANTS**

**PROPOSED SITE PLAN**

MORRIS ROAD SUBDIVISION – PHASE 3  
TOWN OF MARCY  
COUNTY OF ONEIDA  
STATE OF NEW YORK

SCALE: 1"=40'  
DATE: 08/11/15  
OWN. BY: CKD. BY:  
E.L. DDE  
JOB NO.: 15055  
FILE: MORRISITE  
DWG. NO.: SHEET 3A